



# NACRT OPLATE VODOZAHVATA GUDAJA


## NACRT OPLATE PLOČE NA KOTI 906.10

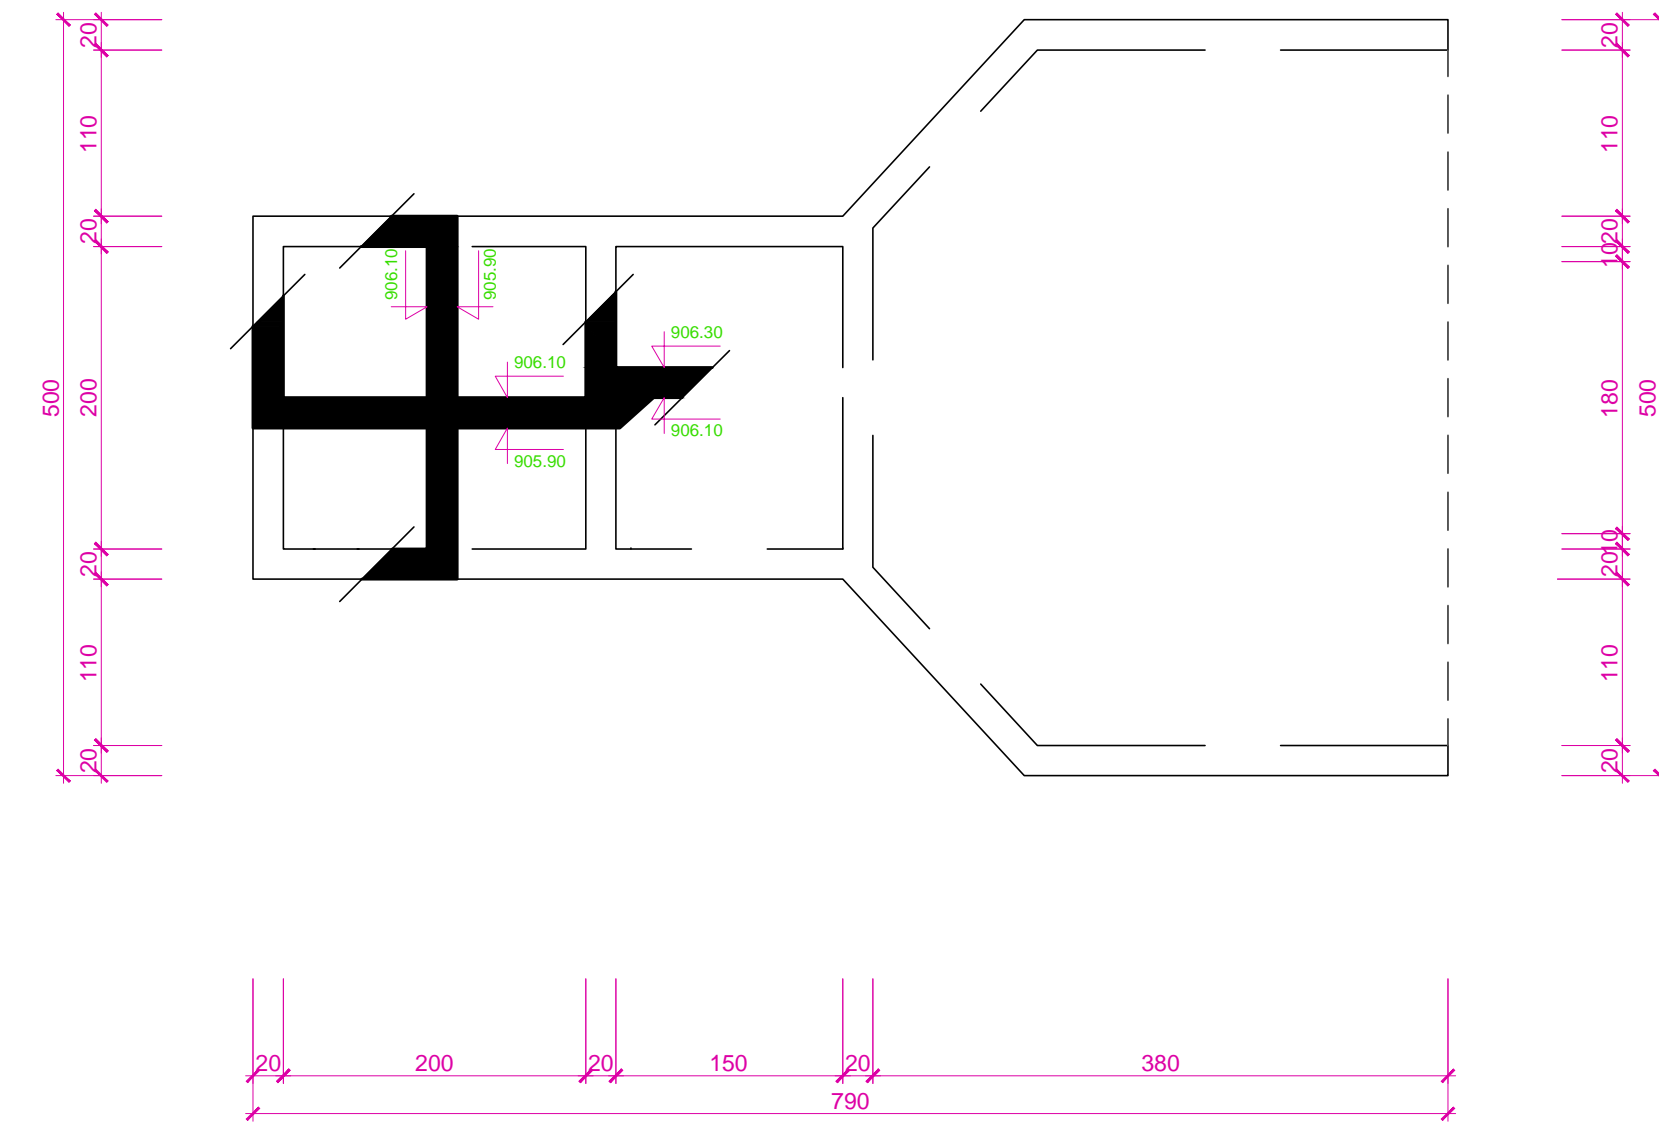

## NACRT OPLATE PLOČE NA KOTI 906.30

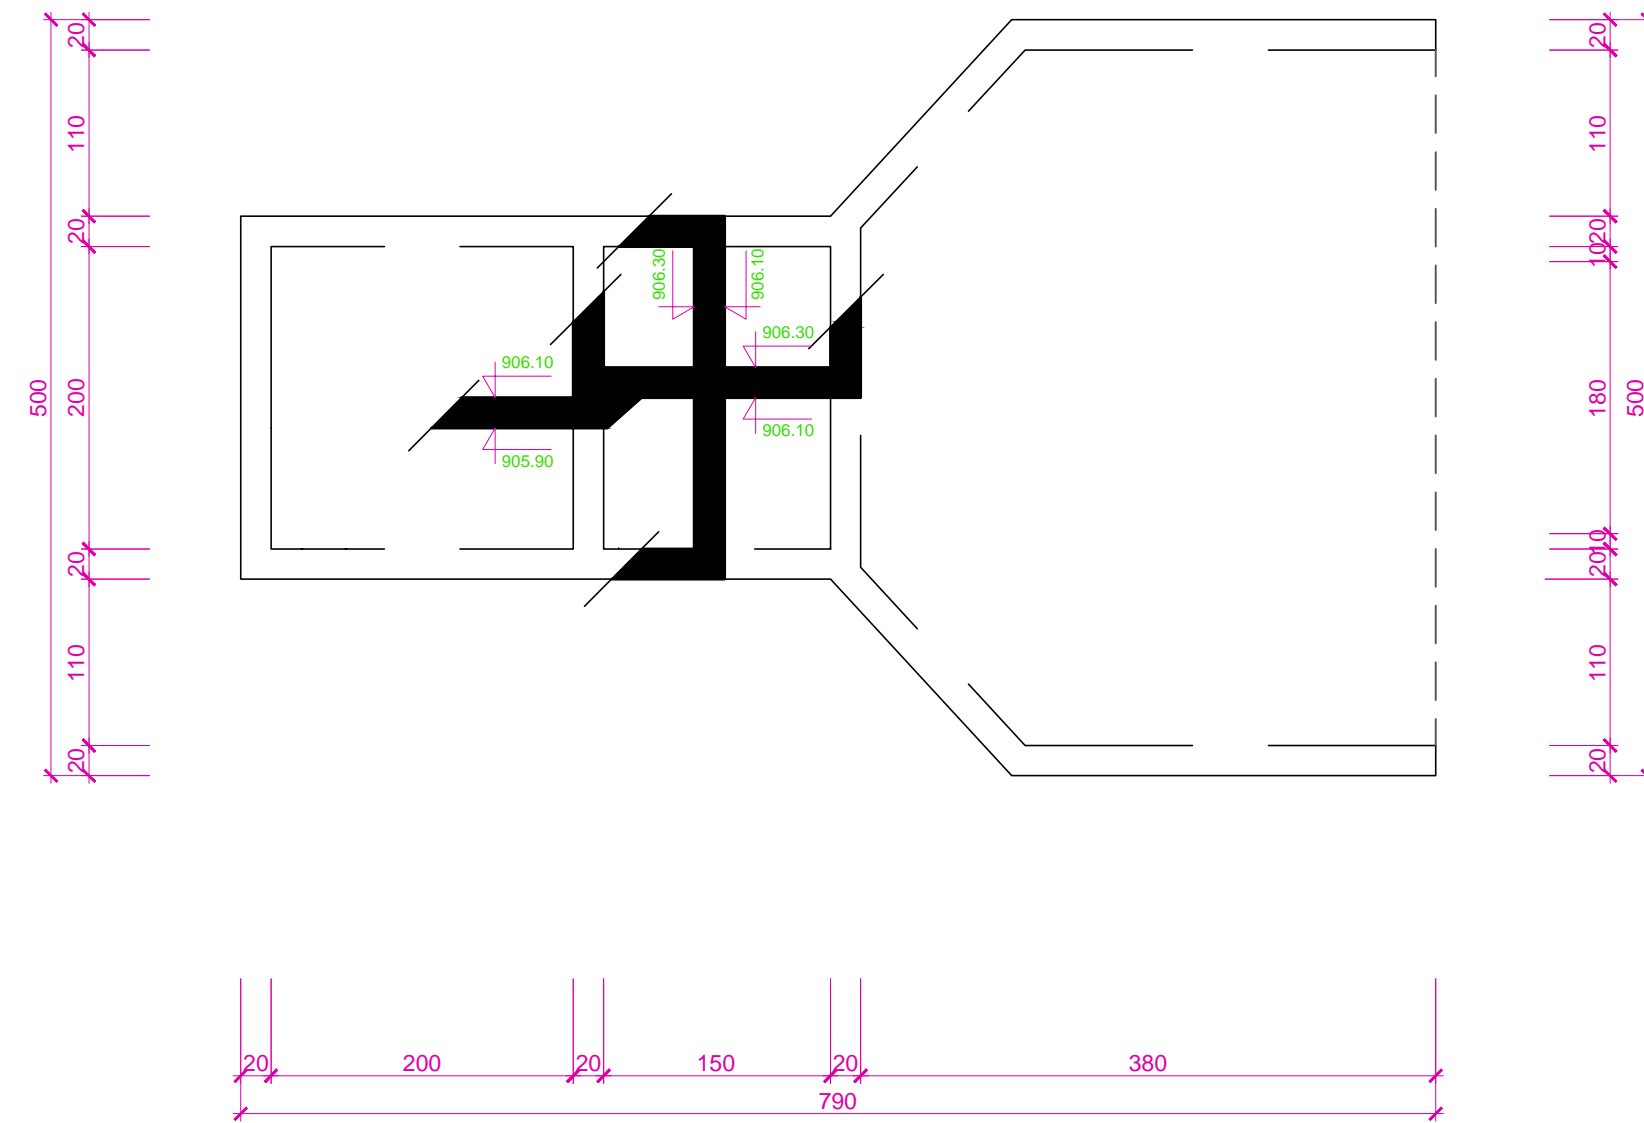

## PLAN OPLATE PLOČE NA KOTI 909.05

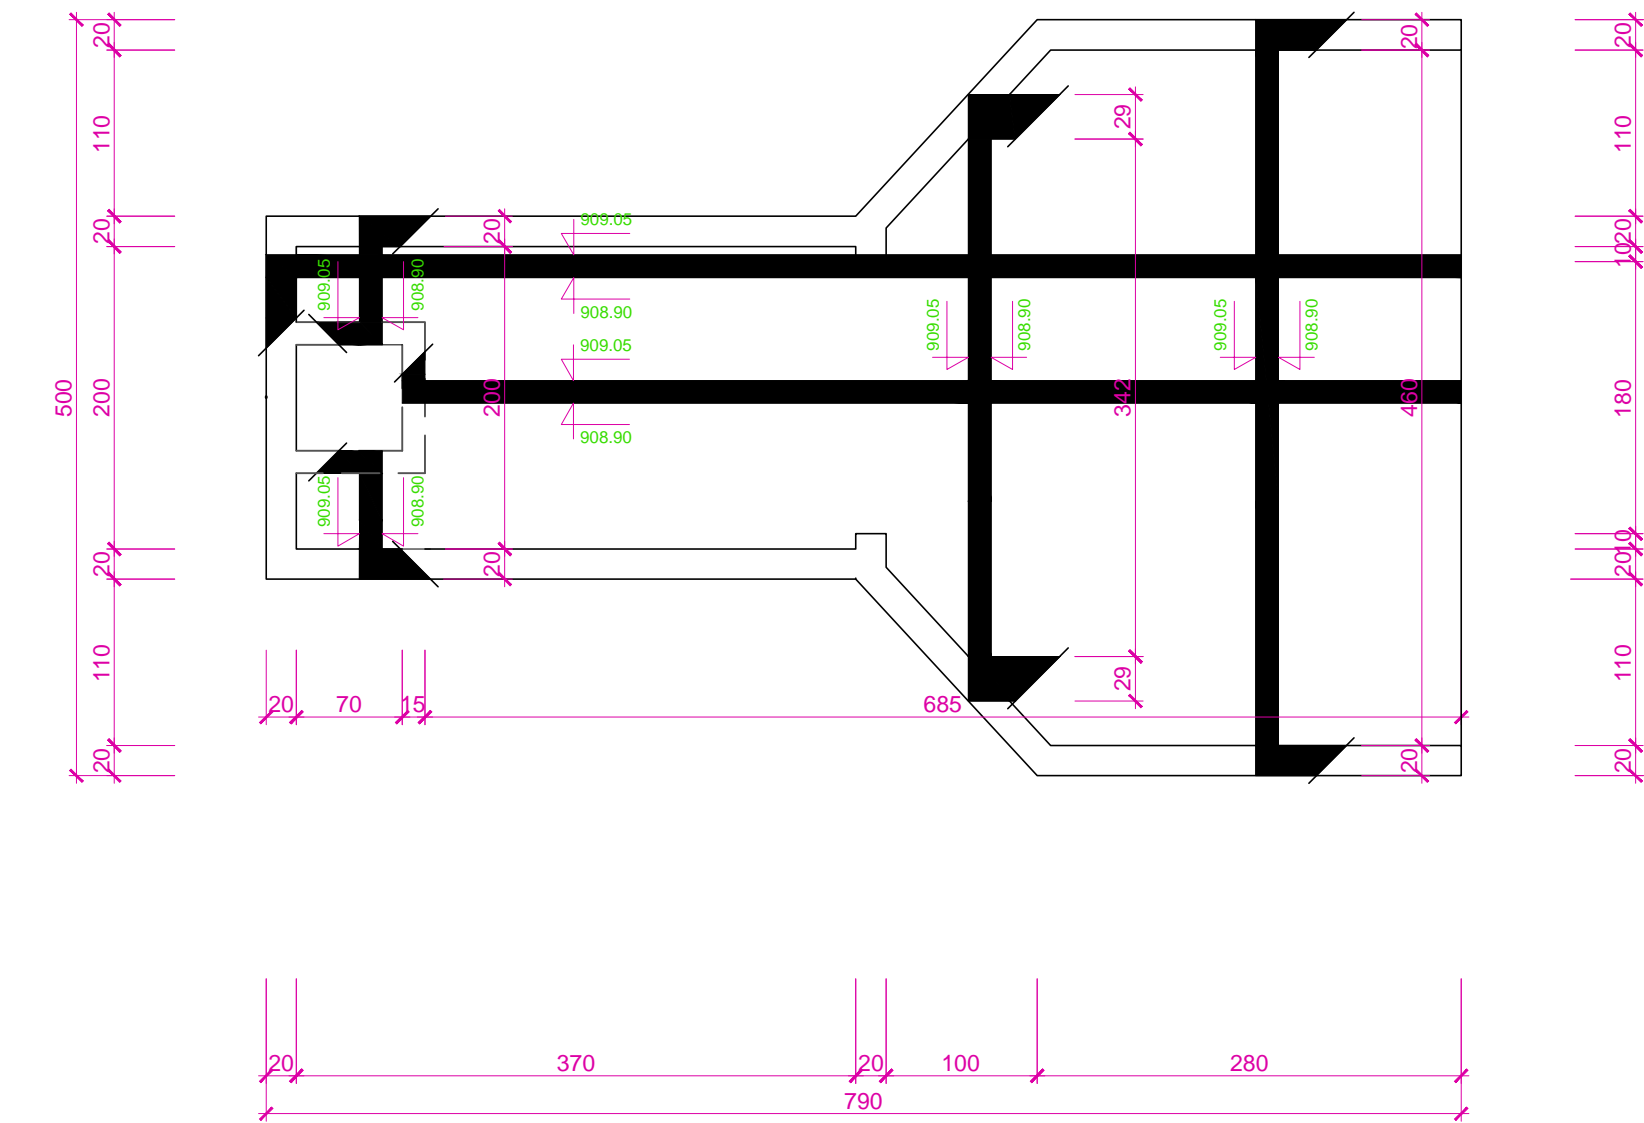

Projekat realizira Konzorcij:		Projekat:	
Institut za hidrotehniku Građevinskog fakulteta u Sarajevu d.d.		Šifra projekta:	
D-1189		D-1189	
Odgovorni projektant:		Projekat izradio:	
Sabina Hadžićmetović, dipl.inž.grad.		Alan Zarem, dipl.inž.grad.	
Naziv projekta:		Kontrola:	
Glavni projekat podsistema za vodosnabdjevanje Bosanskog Grahova sa izvorišta Gudaja, Knjiga 3		Dr Admir Ćerić, dipl.inž.grad.	
Naziv priloga:			
Nacrt oplate vodozahvata Gudaja			
Datum izrade:			
Juni 2015.			
Mjerilo priloga:			
1:50			
Prilog broj:			
9			
Format priloga:			
950x297			
List:			
1			
List:			
1			