




STACIONAŽA	KOTA TERENA (m n.m)

		Tehnička pomoć za implementaciju programa unapređenja sistema vodosnabdjevanja i kanalizacije, 2013/336-064	
Institut za hidrotehniku Građevinskog fakulteta u Sarajevu d.d.		D-1159	
Sabina Hadžialimović, dipl.inž.grad.		Dr Admir Čević, dipl.inž.grad.	
Glavni projekat podistema za vodosnabdjevanje Bosanskog Grahova sa izvorišta Gudaja, Knjiga 1			
Hidraulički uzdužni profil			
Datum izrade: 2014.	Mjerilo priloga: 1:1000/10000	Prilog broj: 3	Forma: 895x297
		Lst: 1	Str: 2

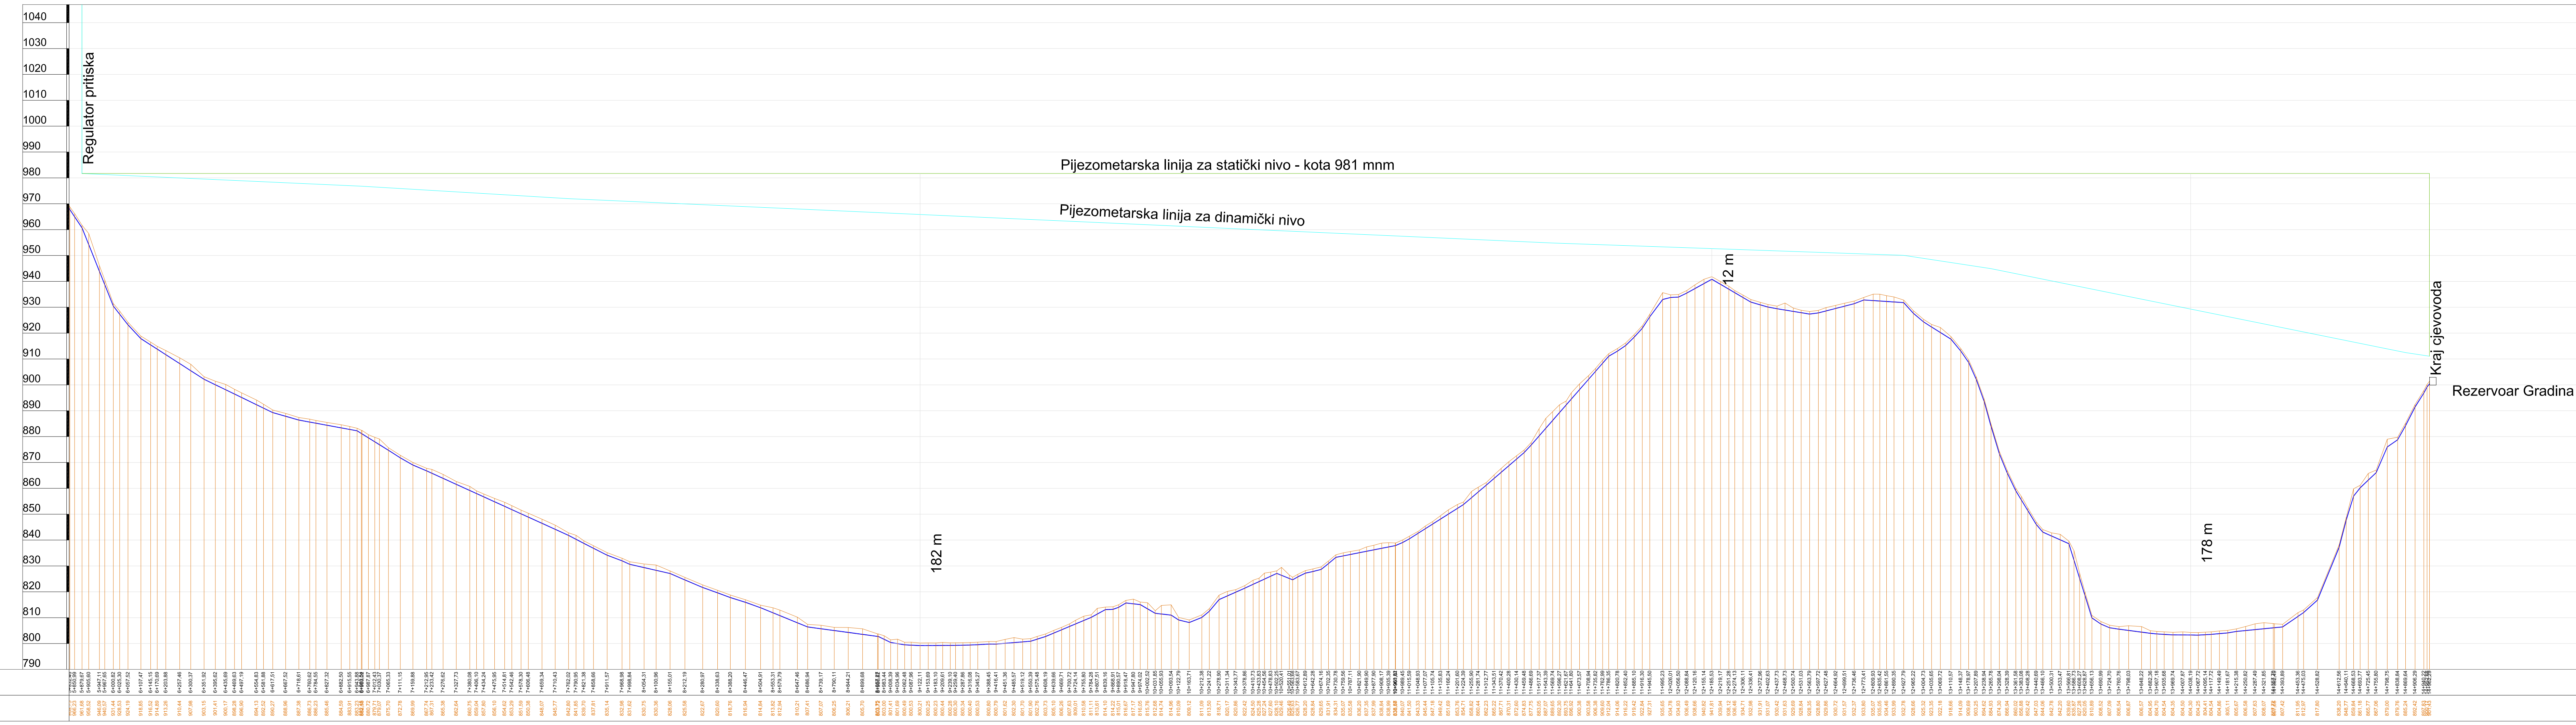

STACIONAZA
KOTA TERENA (m n.m.)


Glavni projekt podistema za vodosnabdijevanje Bosanskog Grahova sa izvorišta Gudaja, Knjiga 1 Naziv projekta:			
Hidraulički uzdužni profil			
Skala: horizontalna	Skala: vertikalna	Projekat: 3	Forma: 1206x297
Novembar 2014.	1:1000/10000		Lst: 2